


FIRST FLOOR PLAN  
 1/4" = 1'0"  
 2463 SF FIRST FLOOR  
 2010 SF SECOND FLOOR  
 4503 SF TOTAL INCLUDING  
 IN-LAW SUITE


A-1

RESIDENCE FOR  
 THE STEWART FAMILY  
 4695 WESTCHESTER CT  
 DULUTH, GA 30136

DESIGNED BY: J.S.  
 DATE: 10.3.94  
 ARCHITECT

7600 makes super road  
 atlanta, georgia 30350  
 (404) 391-1980

 

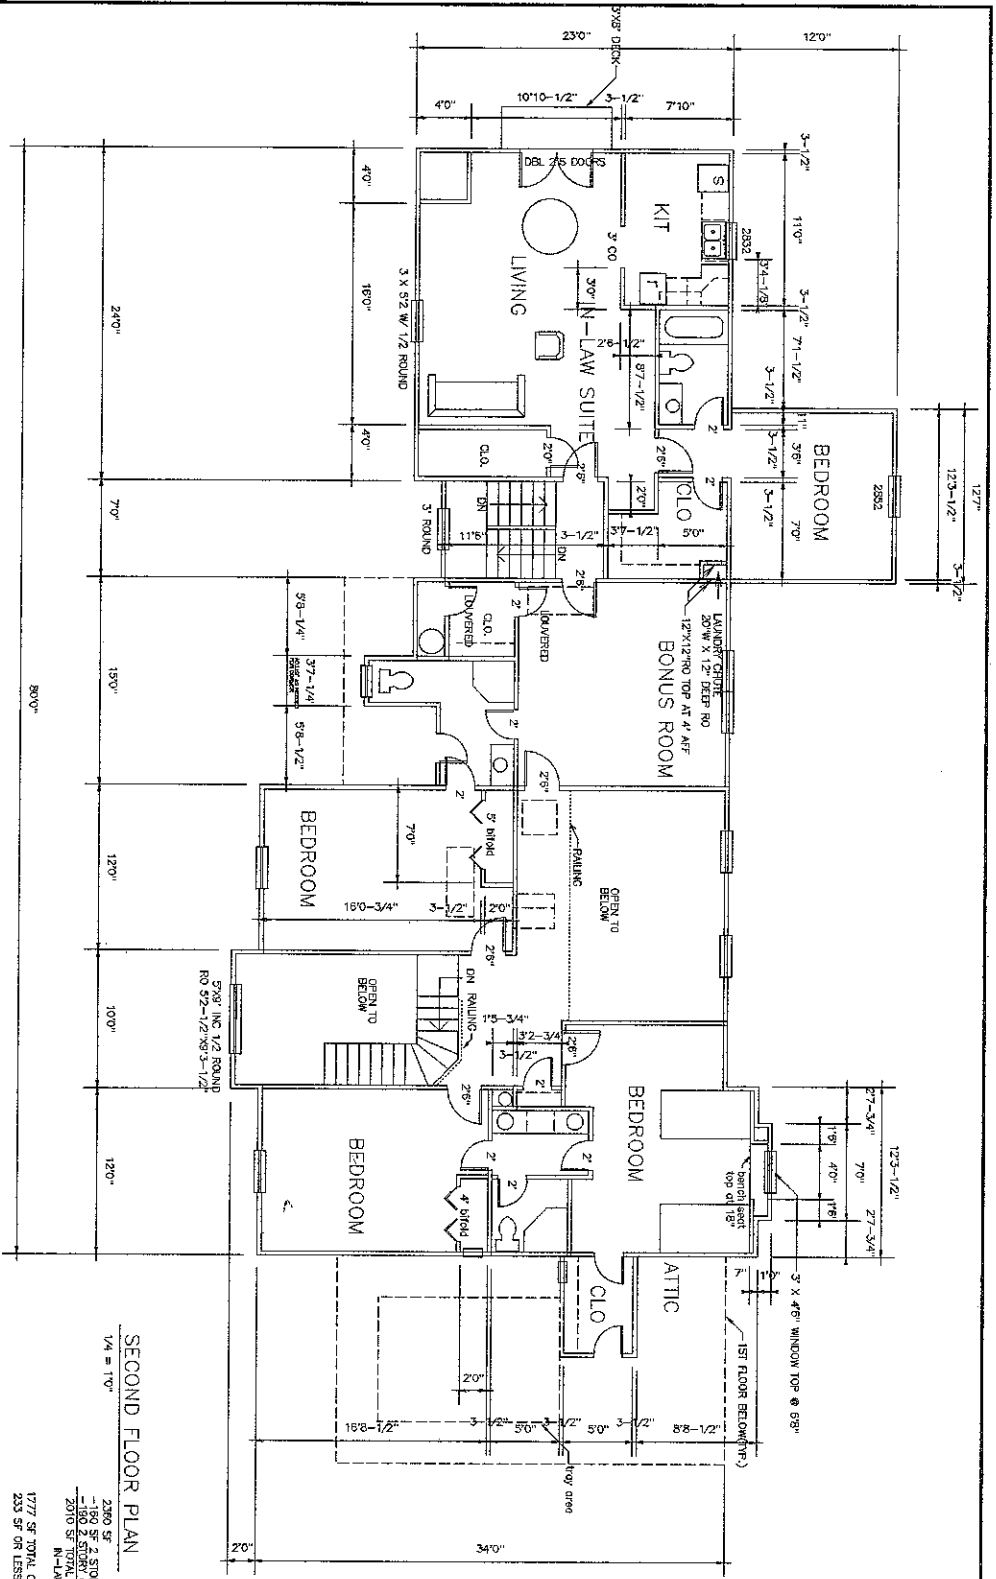

SECOND FLOOR PLAN  
1/4" = 1'-0"

2260 SF  
- 180 SF 2 STORY FLOOR  
- 200 SF STAIRS  
- 280 SF TOTAL INCLUDING  
N-LAW SUITE  
1777 SF TOTAL CARPET  
233 SF OR LESS OF VINYL OR TILE



J.M.  
STEWART  
& ASSOCIATES

architects  
interior  
designers

7600 white chapel road  
atlanta, georgia 30350  
(404) 391-1990

drawn by: J.S.  
date: 10.3.94

ceilings

RESIDENCE FOR  
THE STEWART FAMILY  
4695 WESTCHESTER CT  
DULUTH, GA 30136

A-2